


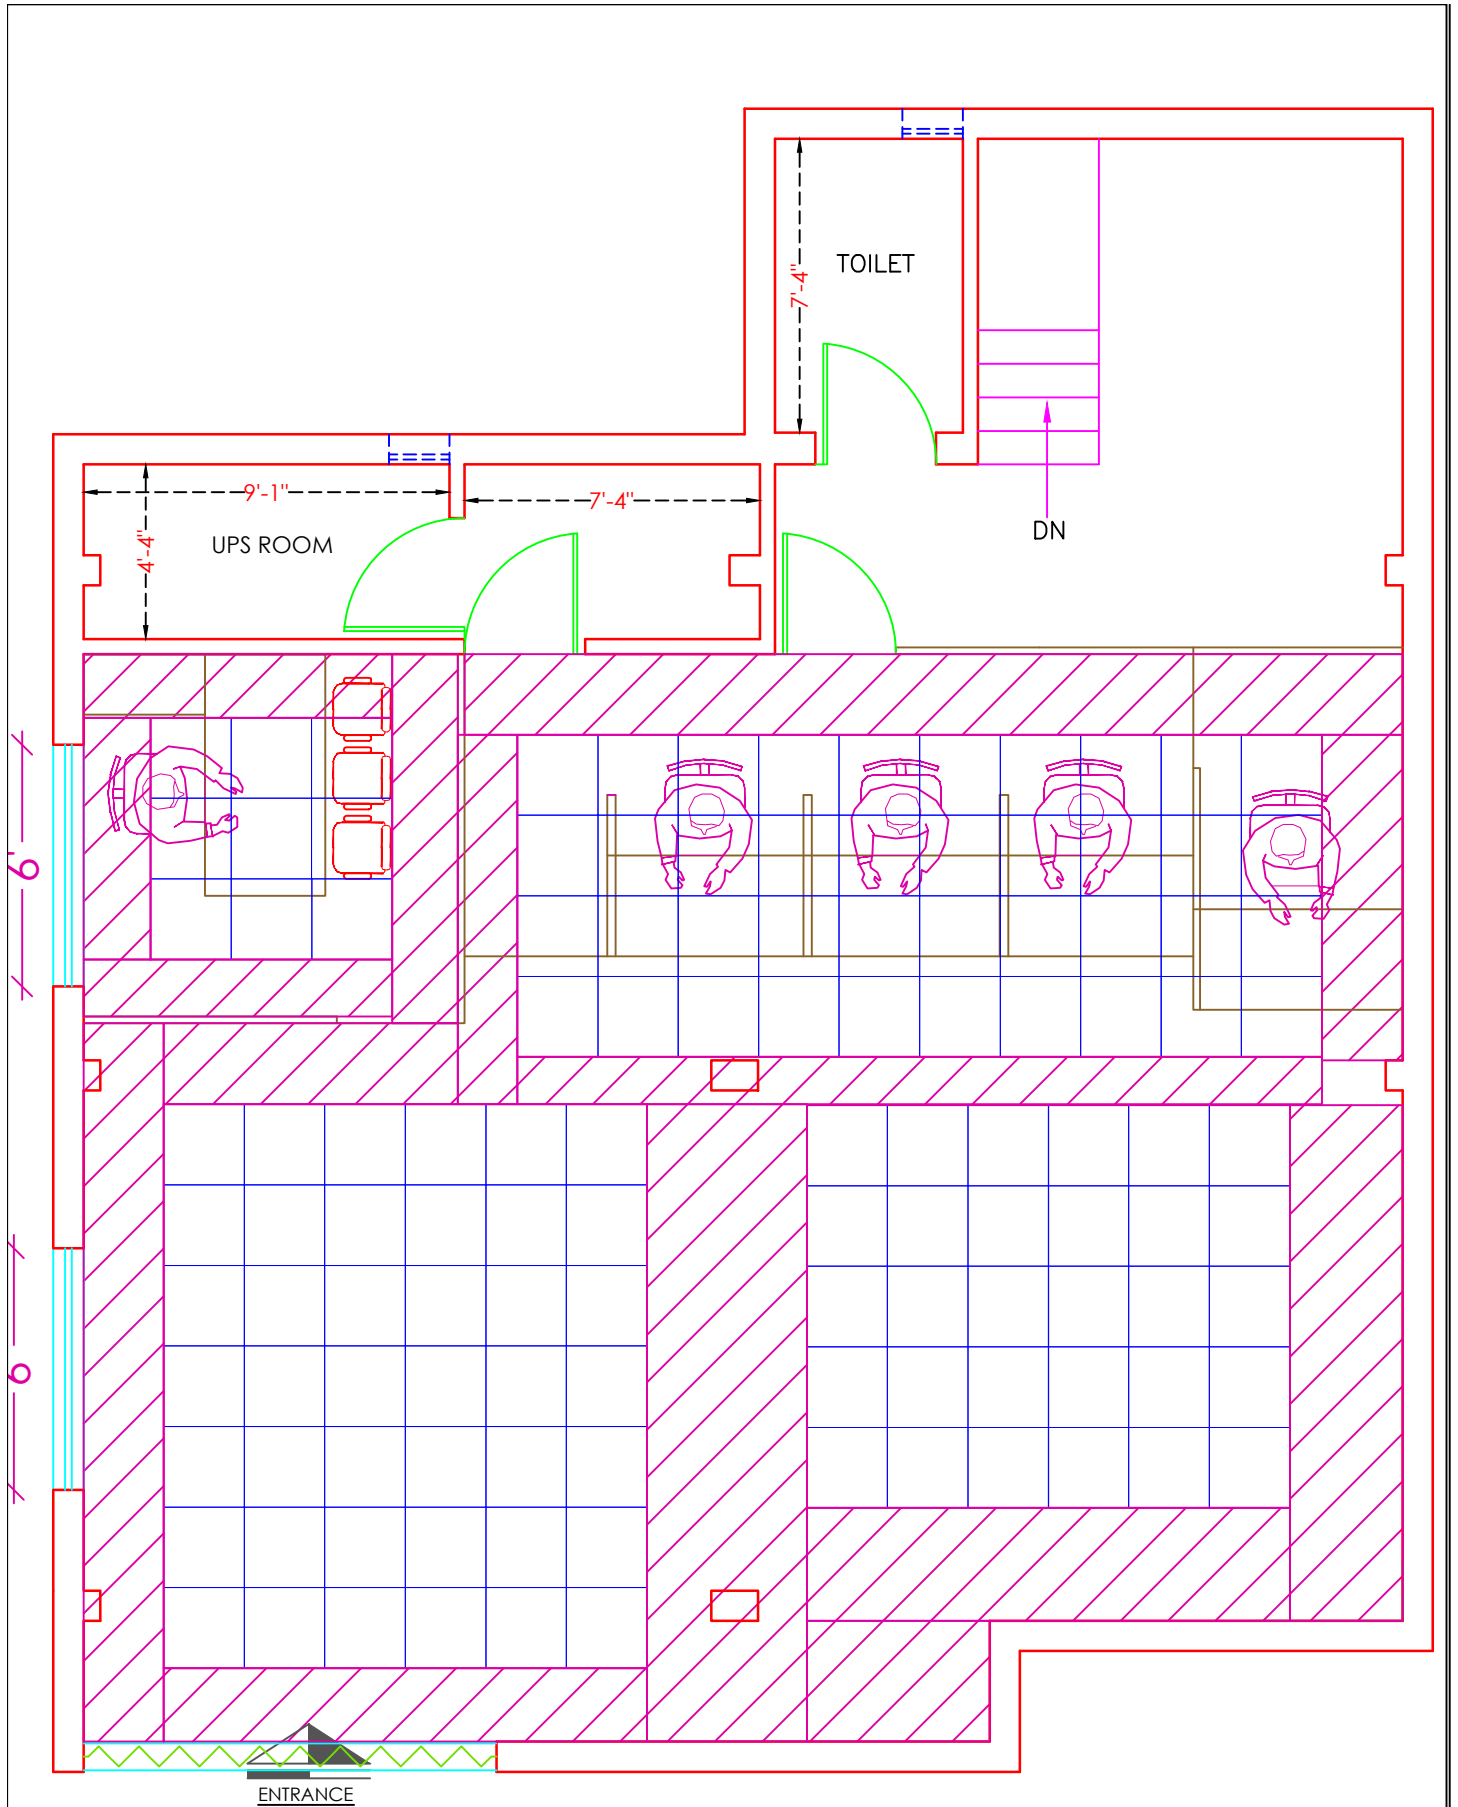

PROJECT

PROPOSED REFURNISHING WORK OF NANITAL BANK BRANCH AT 489, OM NAGAR, NORTH
SARDHANA ROAD, OPP. CANARA BANK, KANKAR KHERA – MEERUT, UTTAR
PRADESH-250001

DRAWING

**FALSE CEILING
LAYOUT**

NORTH



SCALE

N.T.S.

DATE

SEPT 2023

ARCHITECT

MOHIT & ASSOCIATES

ARCHITECTS, INTERIORS, ESTIMATORS

L-2/554 VINEET KHAND, GOMTI NAGAR,
LUCKNOW. MO.- 07428217659, 9582218092