


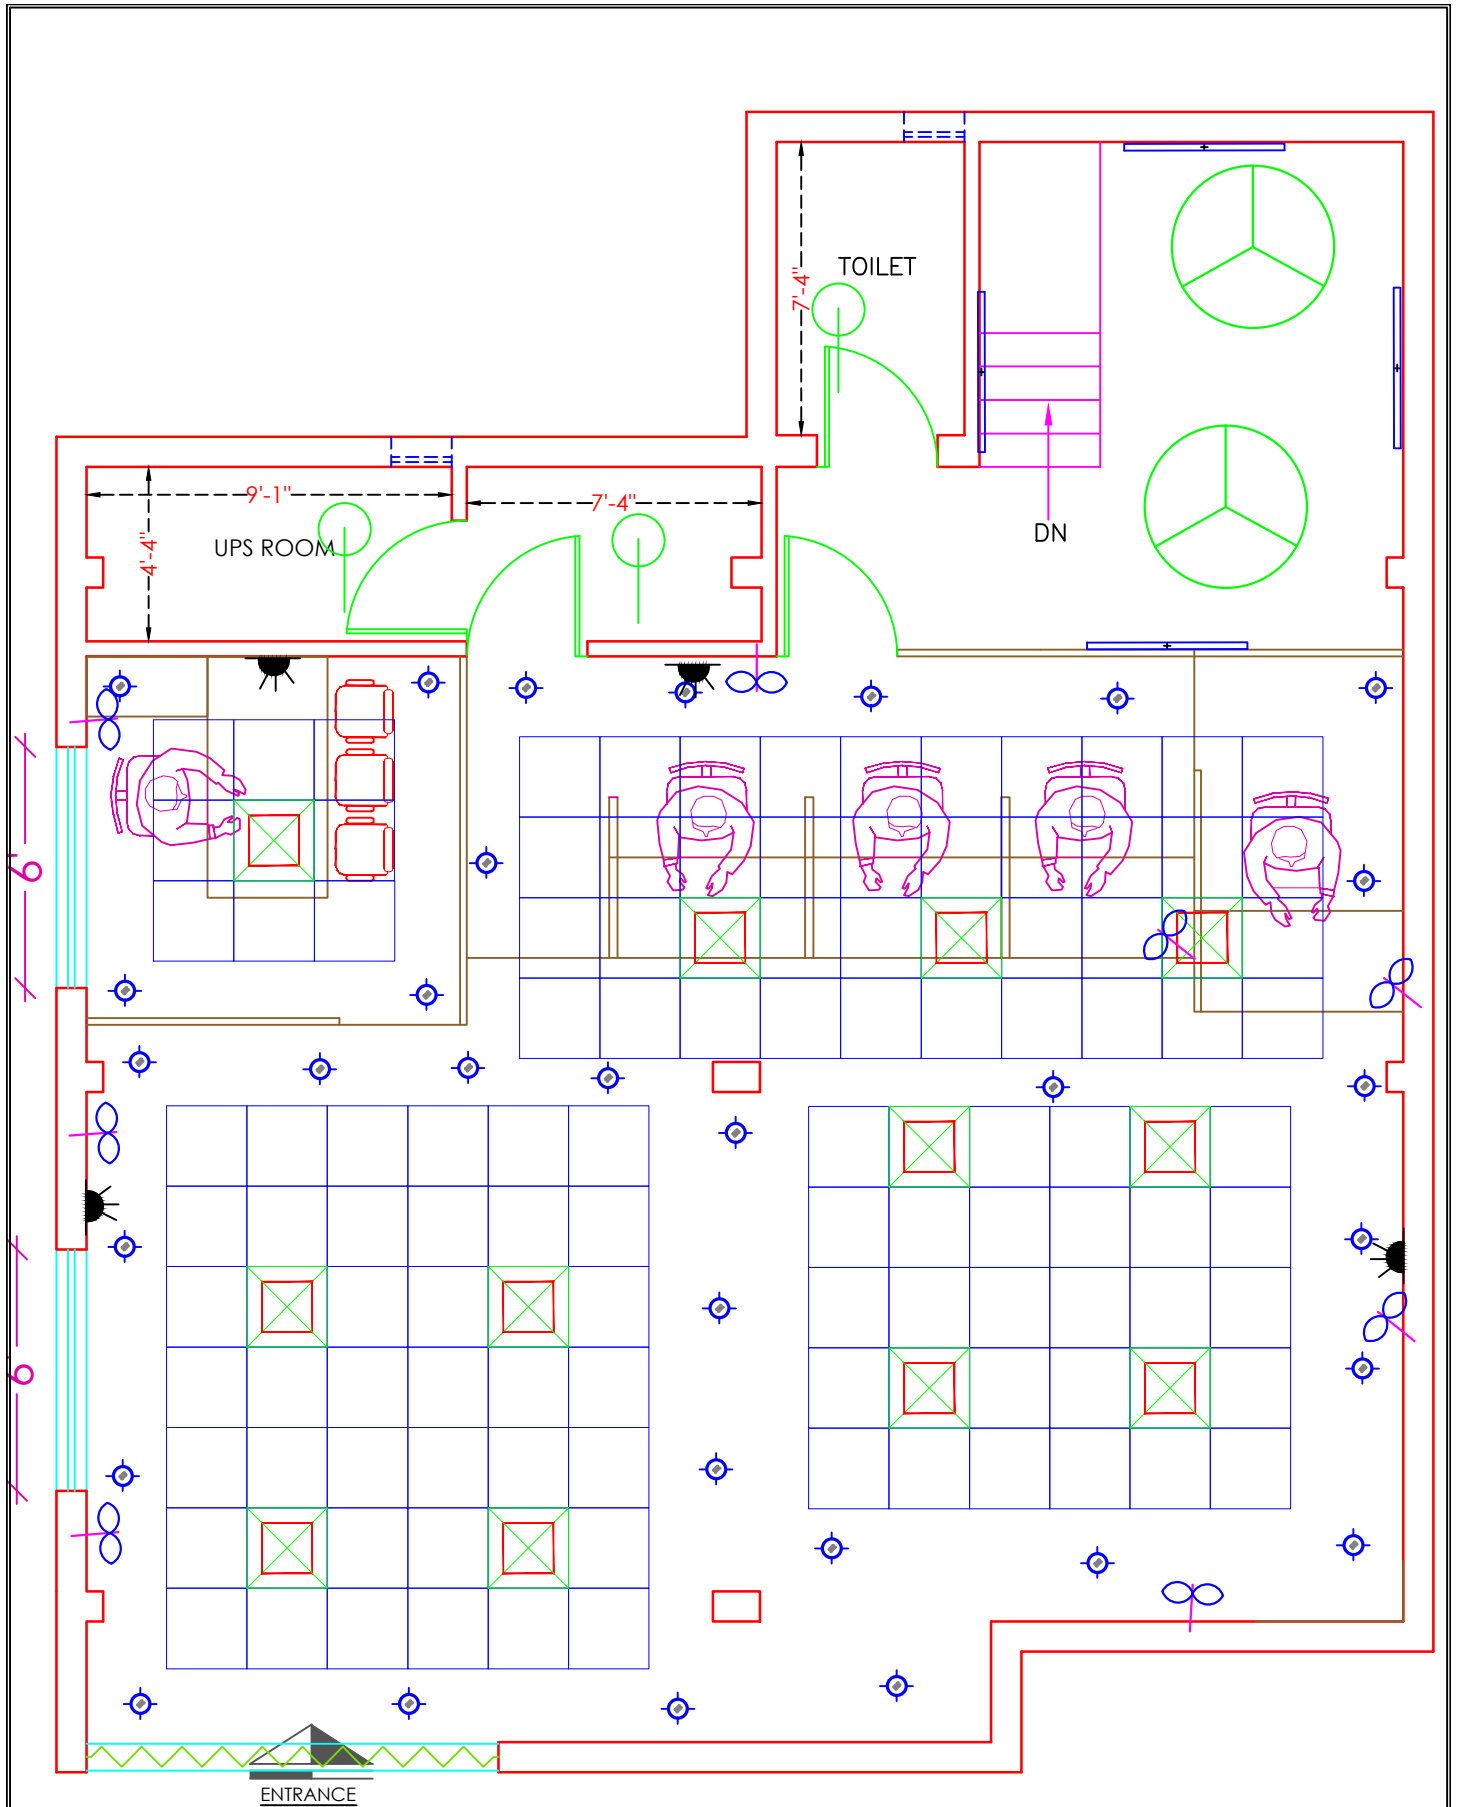

OPTION-3

PROJECT PROPOSED REFURNISHING WORK OF NANITAL BANK BRANCH AT 489, OM NAGAR, NORTH SARDHANA ROAD, OPP. CANARA BANK, KANKAR KHERA – MEERUT, UTTAR PRADESH-250001	DRAWING ELECTRIC LAYOUT	NORTH 	SCALE N.T.S. DATE SEPT 2023	ARCHITECT MOHIT & ASSOCIATES ARCHITECTS, INTERIORS, ESTIMATORS L-2/554 VINEET KHAND, GOMTI NAGAR, LUCKNOW, MO.- 07428217659, 9582218092
--	--	--	---	--